


PRODUCED BY AN AUTODESK EDUCATIONAL PRODUCT

PRODUCED BY AN AUTODESK EDUCATIONAL PRODUCT

PRODUCED BY AN AUTODESK EDUCATIONAL PRODUCT

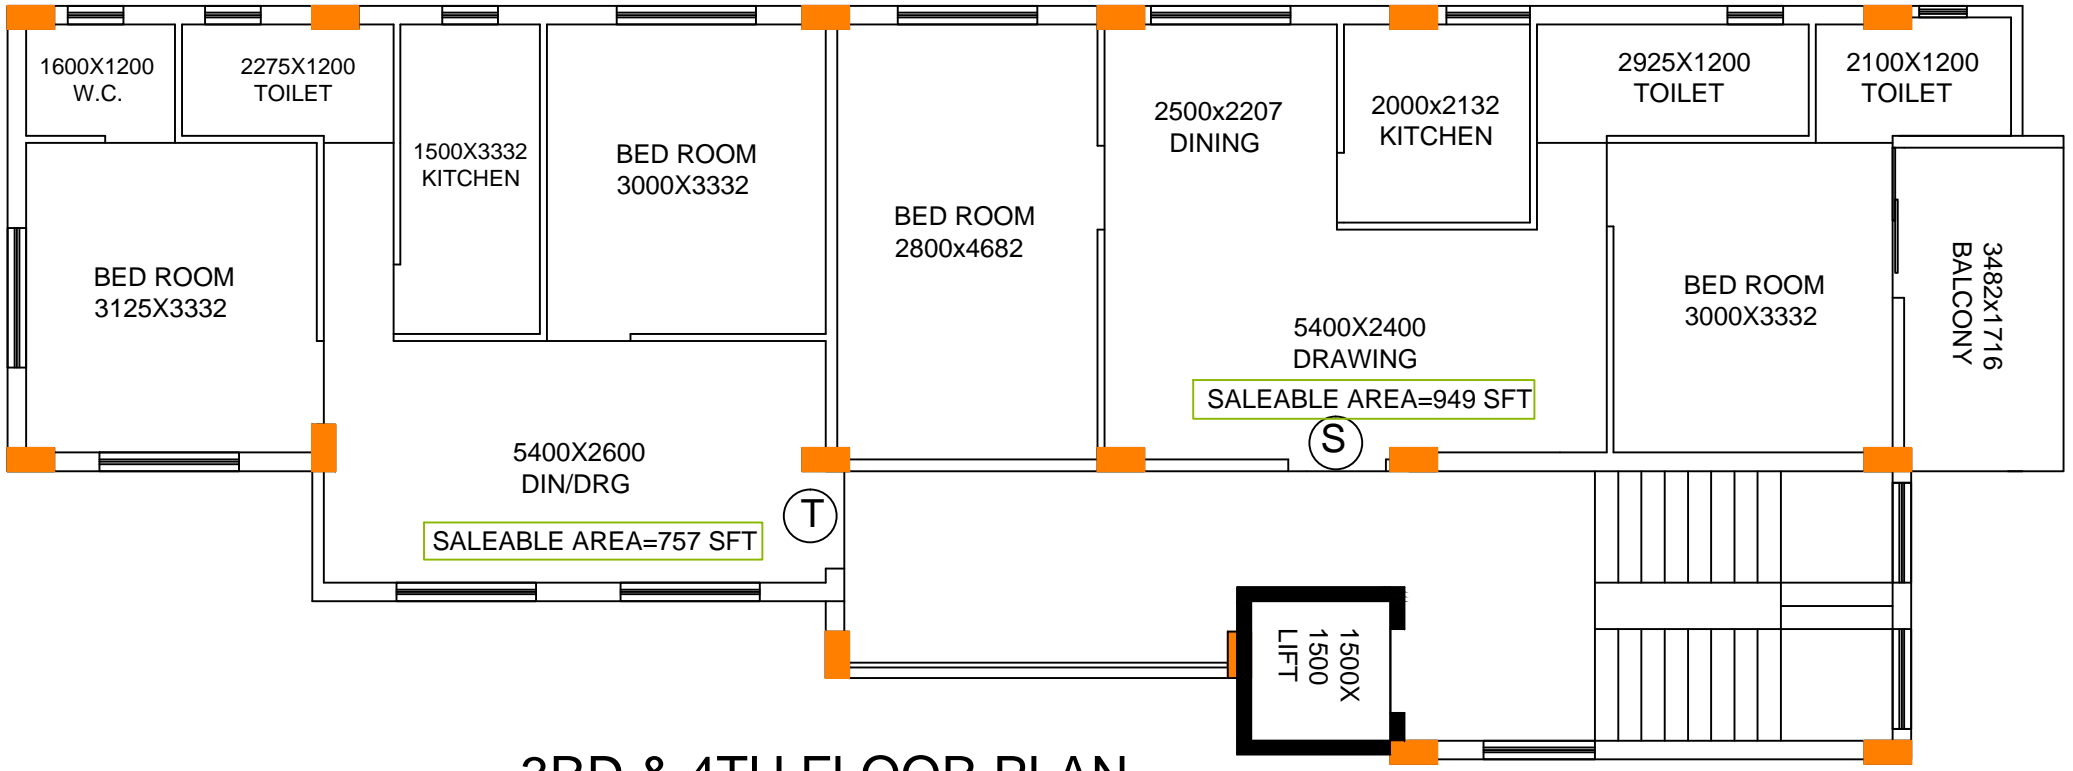

3RD & 4TH FLOOR PLAN

BLOCK- 6 (SCALE: 1:100)

PRODUCED BY AN AUTODESK EDUCATIONAL PRODUCT